












4 Int Elevation - Seminar\_North

1/4" = 1'-0"

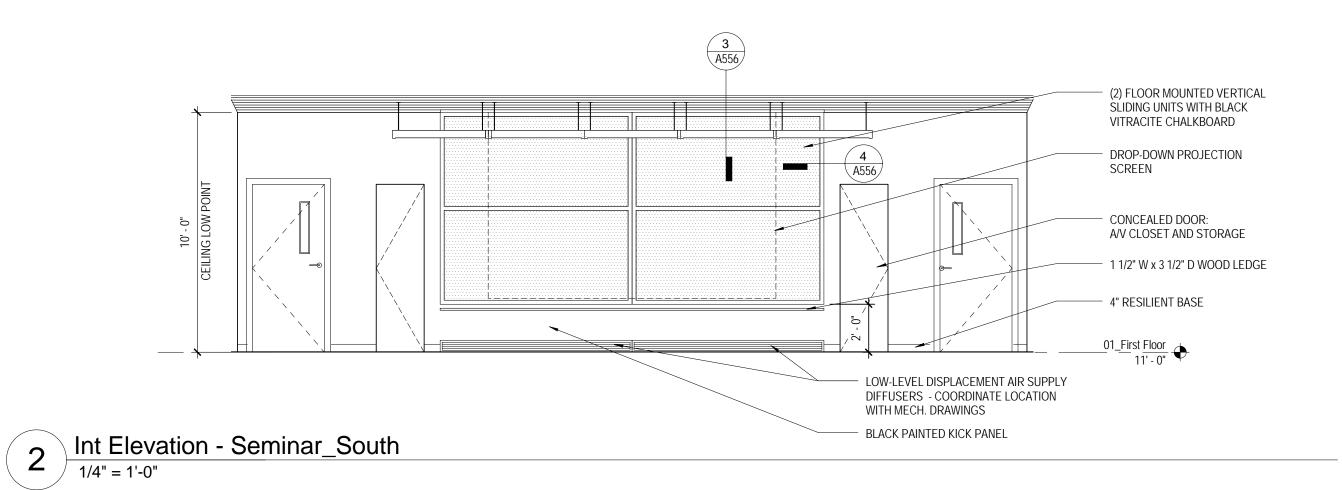


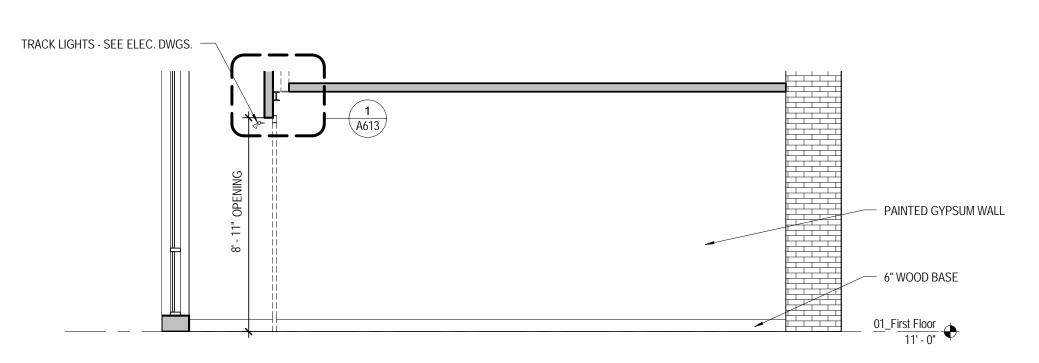

5 Int Elevation - Exihibition Space East

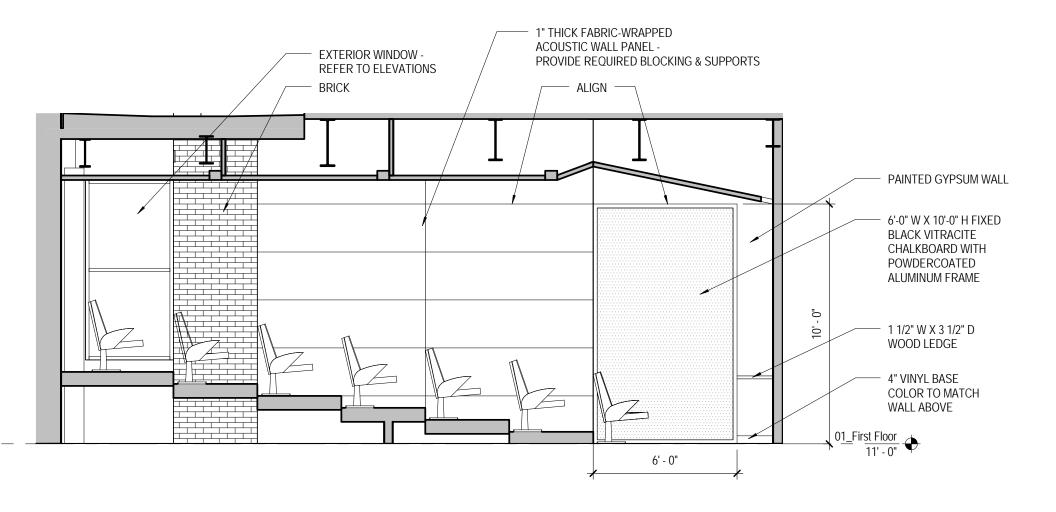


3 Int Elevation - Seminar\_East

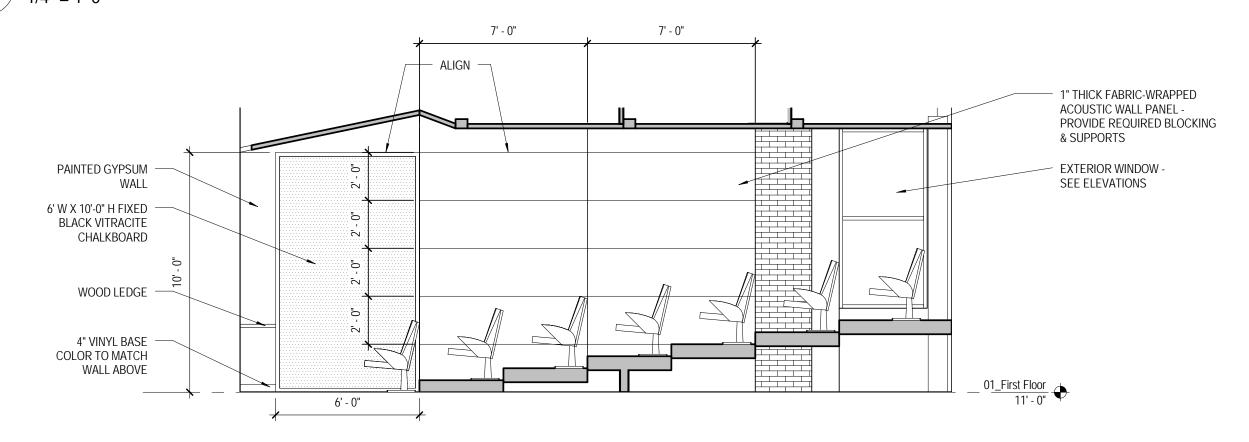

1 Int Elevation - Seminar\_West

NO. DATE ISSUE

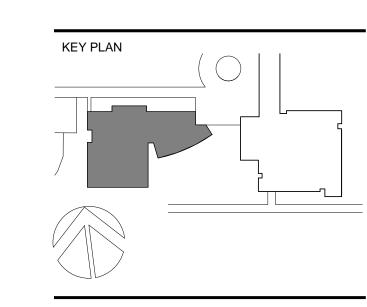

## Perkins Eastman

115 FIFTH AVENUE NEW YORK NY 10003 T. 212.353.7200 F. 212.353.7676

Owner: **SUNY Stony Brook** 120 Suffolk Hall Stony Brook, NY 11794 631-632-3077

Construction Manager: URS Corporation One Penn Plaza, Suite 610, New York, NY 10001 212-946-0384

Civil/Site: Landscape Architect:

Nelson & Pope
572 Walt Whitman Road
Melville, NY 11747
631-427-5665
Landscape Architect:

Dirtworks, PC
200 Park Avenue South
New York NY 10003
212-529-2263

MEP: Excel Engineering, PC 29 British American Blvd Latham, NY 12110 518-464-0412

Latham, NY 12110
S18-464-0412

West Orange, NJ 07052
973-731-7002

Curtainwall:
Innovation Glass
S4 Elizabeth Street, Suite 20
Latham, NY 12110



Food Service:
Romano Gatland
99 West Hoffman Avenue
Lindenhurst, NY 11757
631-226-7700

Fountain: **Delta Fountain**11494 Columbia Park Dr. West,
#4 Jacksonville, FL 32258

**Weidlinger Associates** 

375 Hudson Street New

Ostergaard Acoustics 200 Executive Drive,

York, NY 10014

212-367-3000

Acoustical:

PROJECT TITLE:

## Simons Center for Geometry and Physics

SUNY Stony Brook Main Campus Stony Brook, NY

PROJECT No: 30891.00

DRAWING TITLE:

Interior Elevations

SCALE: 1/4" = 1'-0"

**A432** 

Bid Documents

February 9, 2009